

965 SF


LEGAL NOTE:
 THE GENERAL CONTRACTOR / OWNER AGREES THAT BY PURSUING THIS PLAN, THE CONTRACTOR HAS ACCEPTED FULL RESPONSIBILITY FOR THE DESIGN AND CONSTRUCTION OF THIS PROJECT. THE CONTRACTOR SHALL BE RESPONSIBLE FOR OBTAINING ALL NECESSARY PERMITS AND INSURANCE. THE CONTRACTOR SHALL BE RESPONSIBLE FOR THE PROTECTION OF ALL EXISTING UTILITIES AND STRUCTURES. THE CONTRACTOR SHALL BE RESPONSIBLE FOR THE PROTECTION OF ALL EXISTING UTILITIES AND STRUCTURES.

PROJECT: Franklin Heights Spec
DATE: 8/27/19
SCALE: As Noted
DATE: 8/27/19
SCALE: 1/8" = 1'-0"
DATE: 8/27/19
SCALE: 1/8" = 1'-0"
DATE: 8/27/19
SCALE: 1/8" = 1'-0"

PROJECT: 1819 Woodbury Parkway
 Wausau, WI 54403
 Area: 715-212-3643
 Sales: 715-302-4124

**Woodbury Custom
 Homes LLC**

PLAN NO. 10060

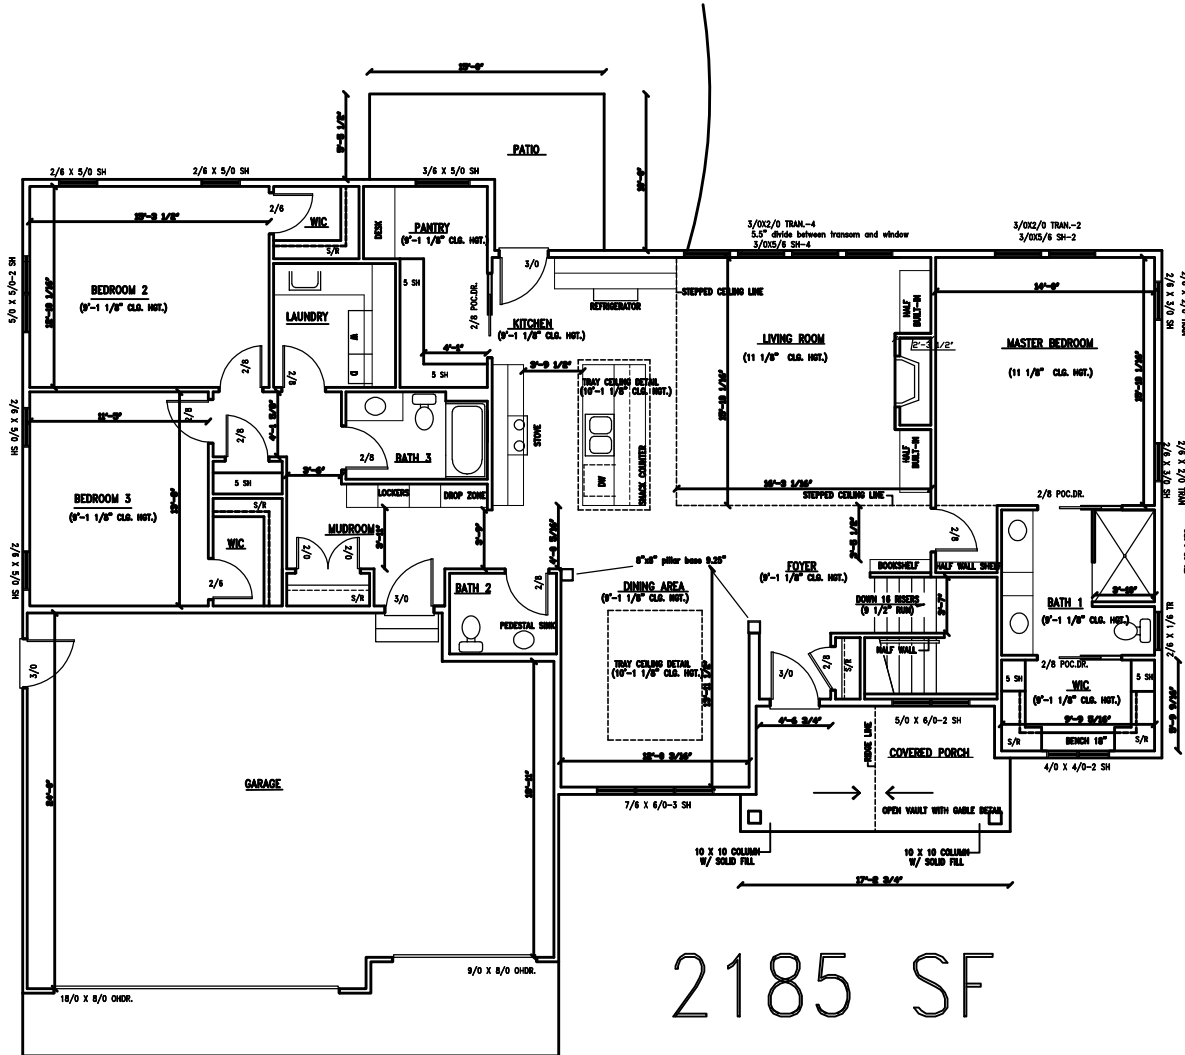

2185 SF

LEAD NOTE:
 THE GENERAL CONTRACTOR / OWNER SHALL BE RESPONSIBLE FOR THE PLAN.
 THE CONTRACTOR SHALL VERIFY ALL DIMENSIONS AND CONDITIONS OF THE
 SITE PRIOR TO CONSTRUCTION. ALL DIMENSIONS AND CONDITIONS SHALL
 BE AS SHOWN ON THE PLAN UNLESS OTHERWISE NOTED. THE CONTRACTOR
 SHALL VERIFY ALL DIMENSIONS AND CONDITIONS PRIOR TO CONSTRUCTION.
 THE CONTRACTOR SHALL BE RESPONSIBLE FOR OBTAINING ALL NECESSARY
 PERMITS.

FRANKLIN HEIGHTS SPEC
 DATE: 8/2/19
 DRAWN BY: AMANDA
 CHECKED BY: RT
 SCALE: AS SHOWN
 SHEET: 2185 SF LT
 PLAN NO.: 10060

1810 Woodbury Parkway
 Wausau, WI 54403
 Amanda: 715-212-3643
 Sam: 715-302-4124

Woodbury Custom
 Homes LLC